

KENTUCKY EXPO CENTER LOUISVILLE, KENTUCKY EAST HALL

**Louisville Golf Expo
2017**

Louisville Golf Expo

March 3-5, 2017


KEC

Louisville, KY

East Hall

Legend:

- A Herb's Golf Supply Inc.
- B KP / Long Drive
- C Show Office
- D Weston golf
- E Fairway Custom Golf
- F FCG of Terre Haute LLC
- G Absolute Golf Ball
- H 19th Hole / Concessions
- I Main Stage
- J Putting Challenge
- K Golf House Kentucky
- L Short Game
- N Free Lesson Area
- O Testing & Fitting Zone
- P Golf Headquarters
- Q Golfmart Kentucky

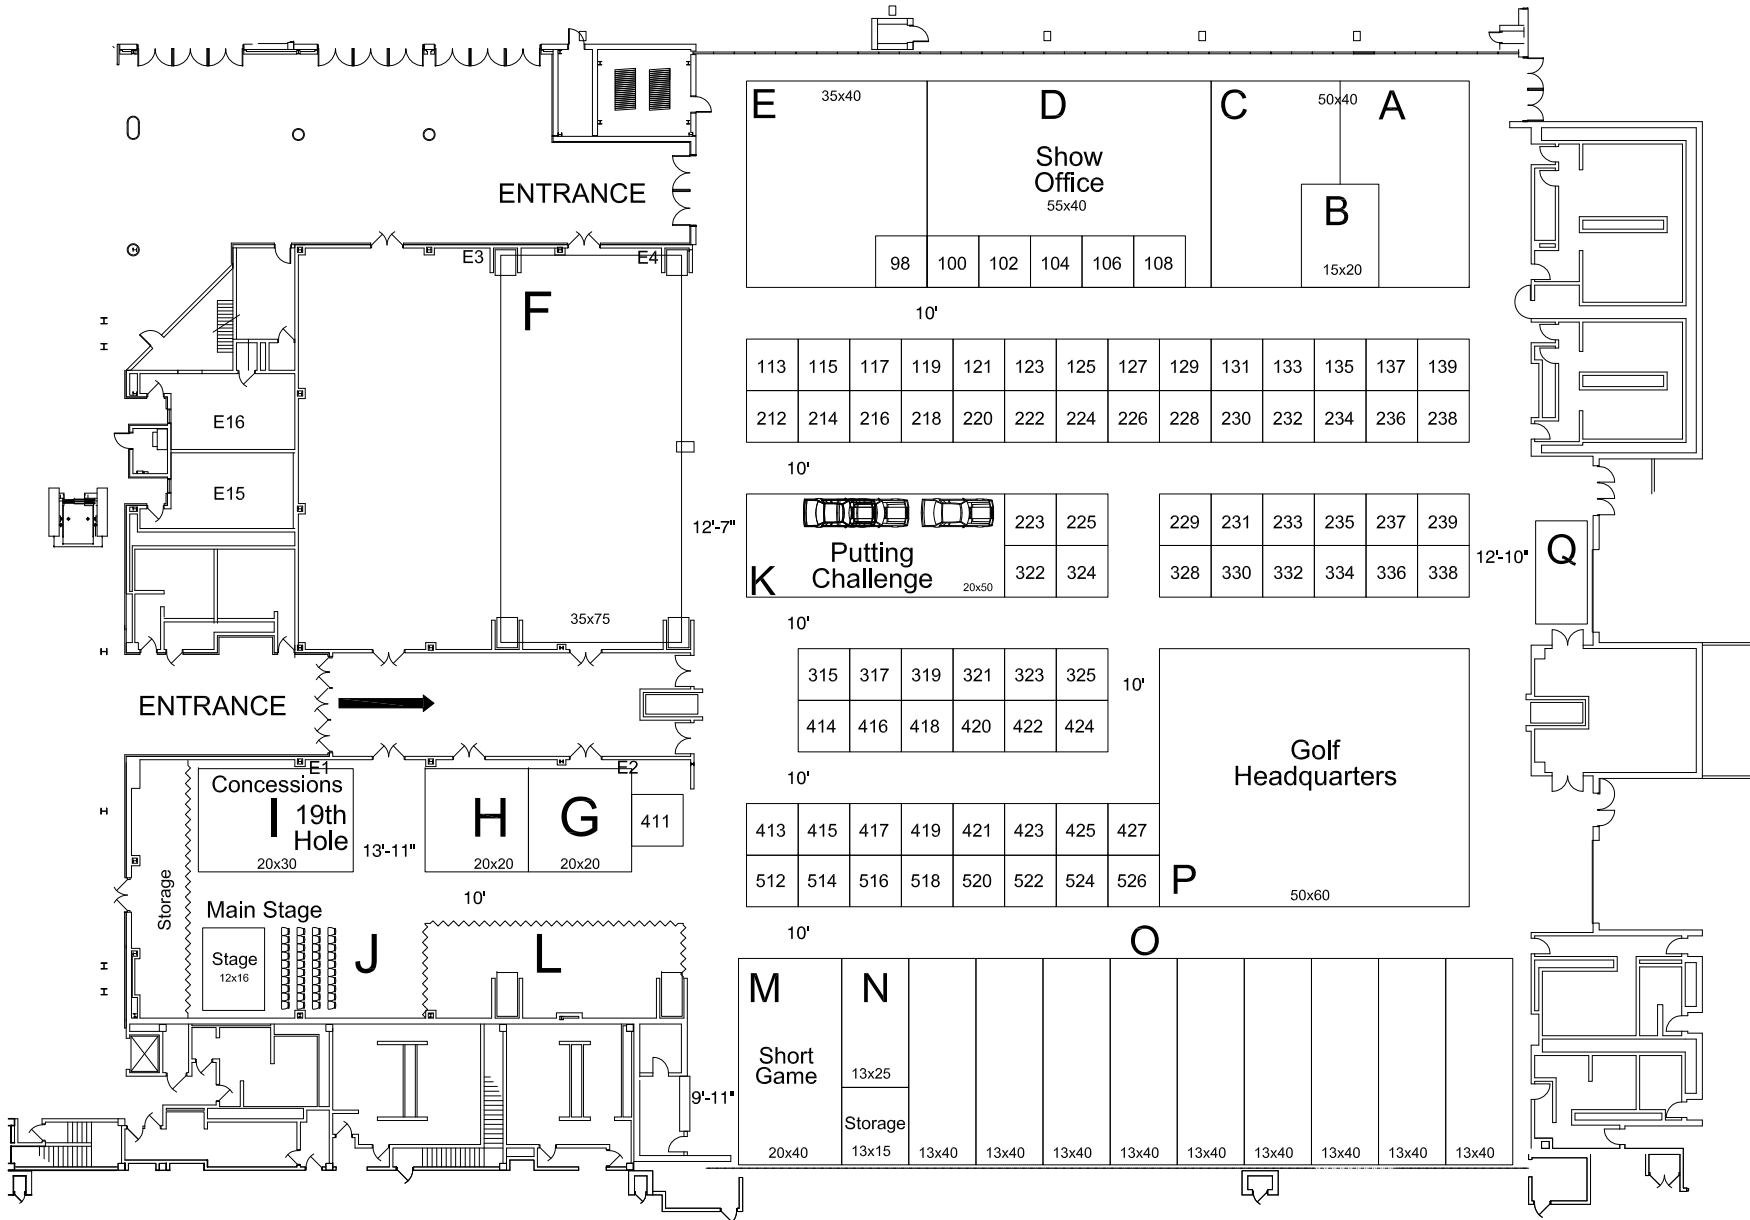

AE: Randy White

Show Number: 3860-17

Drawn By: M, Otman

Revised: 2/17/2017 9:09 AM

File: 3860-4-17 louisville golf expo_r5.dwg

Every effort has been made to ensure the accuracy of all information contained on this floor plan. However, no warranties, either expressed or implied are made with respect to this floor plan. If the location of building columns, utilities or other architectural components of the facility is a consideration in the construction of an exhibit, it is the sole responsibility of the exhibitor to physically inspect the facility to verify all dimensions and locations.

fern

3752 Crittenden Drive
Louisville, KY. 40209
502-367-0254